



the Toynbee School

a community sports college

Bodycoats Road, Chandlers Ford, Eastleigh, Hampshire SO53 2PL
Tel: 023 80269026 Fax: 023 80251086 E-mail: admin@toynbee.hants.sch.uk
Headteacher: Matthew Longden B.Sc.(Hons), NPQH

Ref: L/jh

27th January 2010

Dear Parent

Information from Eastleigh Borough Council

From Monday 25th February for 2-3 weeks (depending on the weather) on the northern footway of Leigh Road between the M3 retail park entrance (Hendy's) and Woodside Ave so the footway/cycleway can be constructed. Pupils are advised to cross at the designated crossing points as shown on the attached map.

In addition, from Monday 08 February 2010 to Friday 19 February 2010, Leigh Road, Chandlers Ford to be closed between it's junction with the M3 Jct. 13 northbound off slip to the Bournemouth Road traffic light junction this may affect pupils and staff driving to your schools. All adjoining road junctions on to this section of Leigh Road are to also be closed.

The reason for this closure is;

- The installation of a new pedestrian refuge and local carriageway widening near to the Belmont Rd jct.
- The rebuilding of seven bus stops with new bus access kerbs installed.
- The resurfacing of the carriageway and associated lining and traffic signal loop cutting.


The diversion route, whilst the closure is in operation, will be in either direction via Bournemouth Road, Winchester Road, Allbrook Way, Woodside Avenue and Leigh Road. Advance signing is to also be erected on the M3 advocating the use of junction 12.

I will keep you informed with further updates from Eastleigh Borough Council when I receive them.

Yours sincerely

Mr Matthew Longden
Headteacher



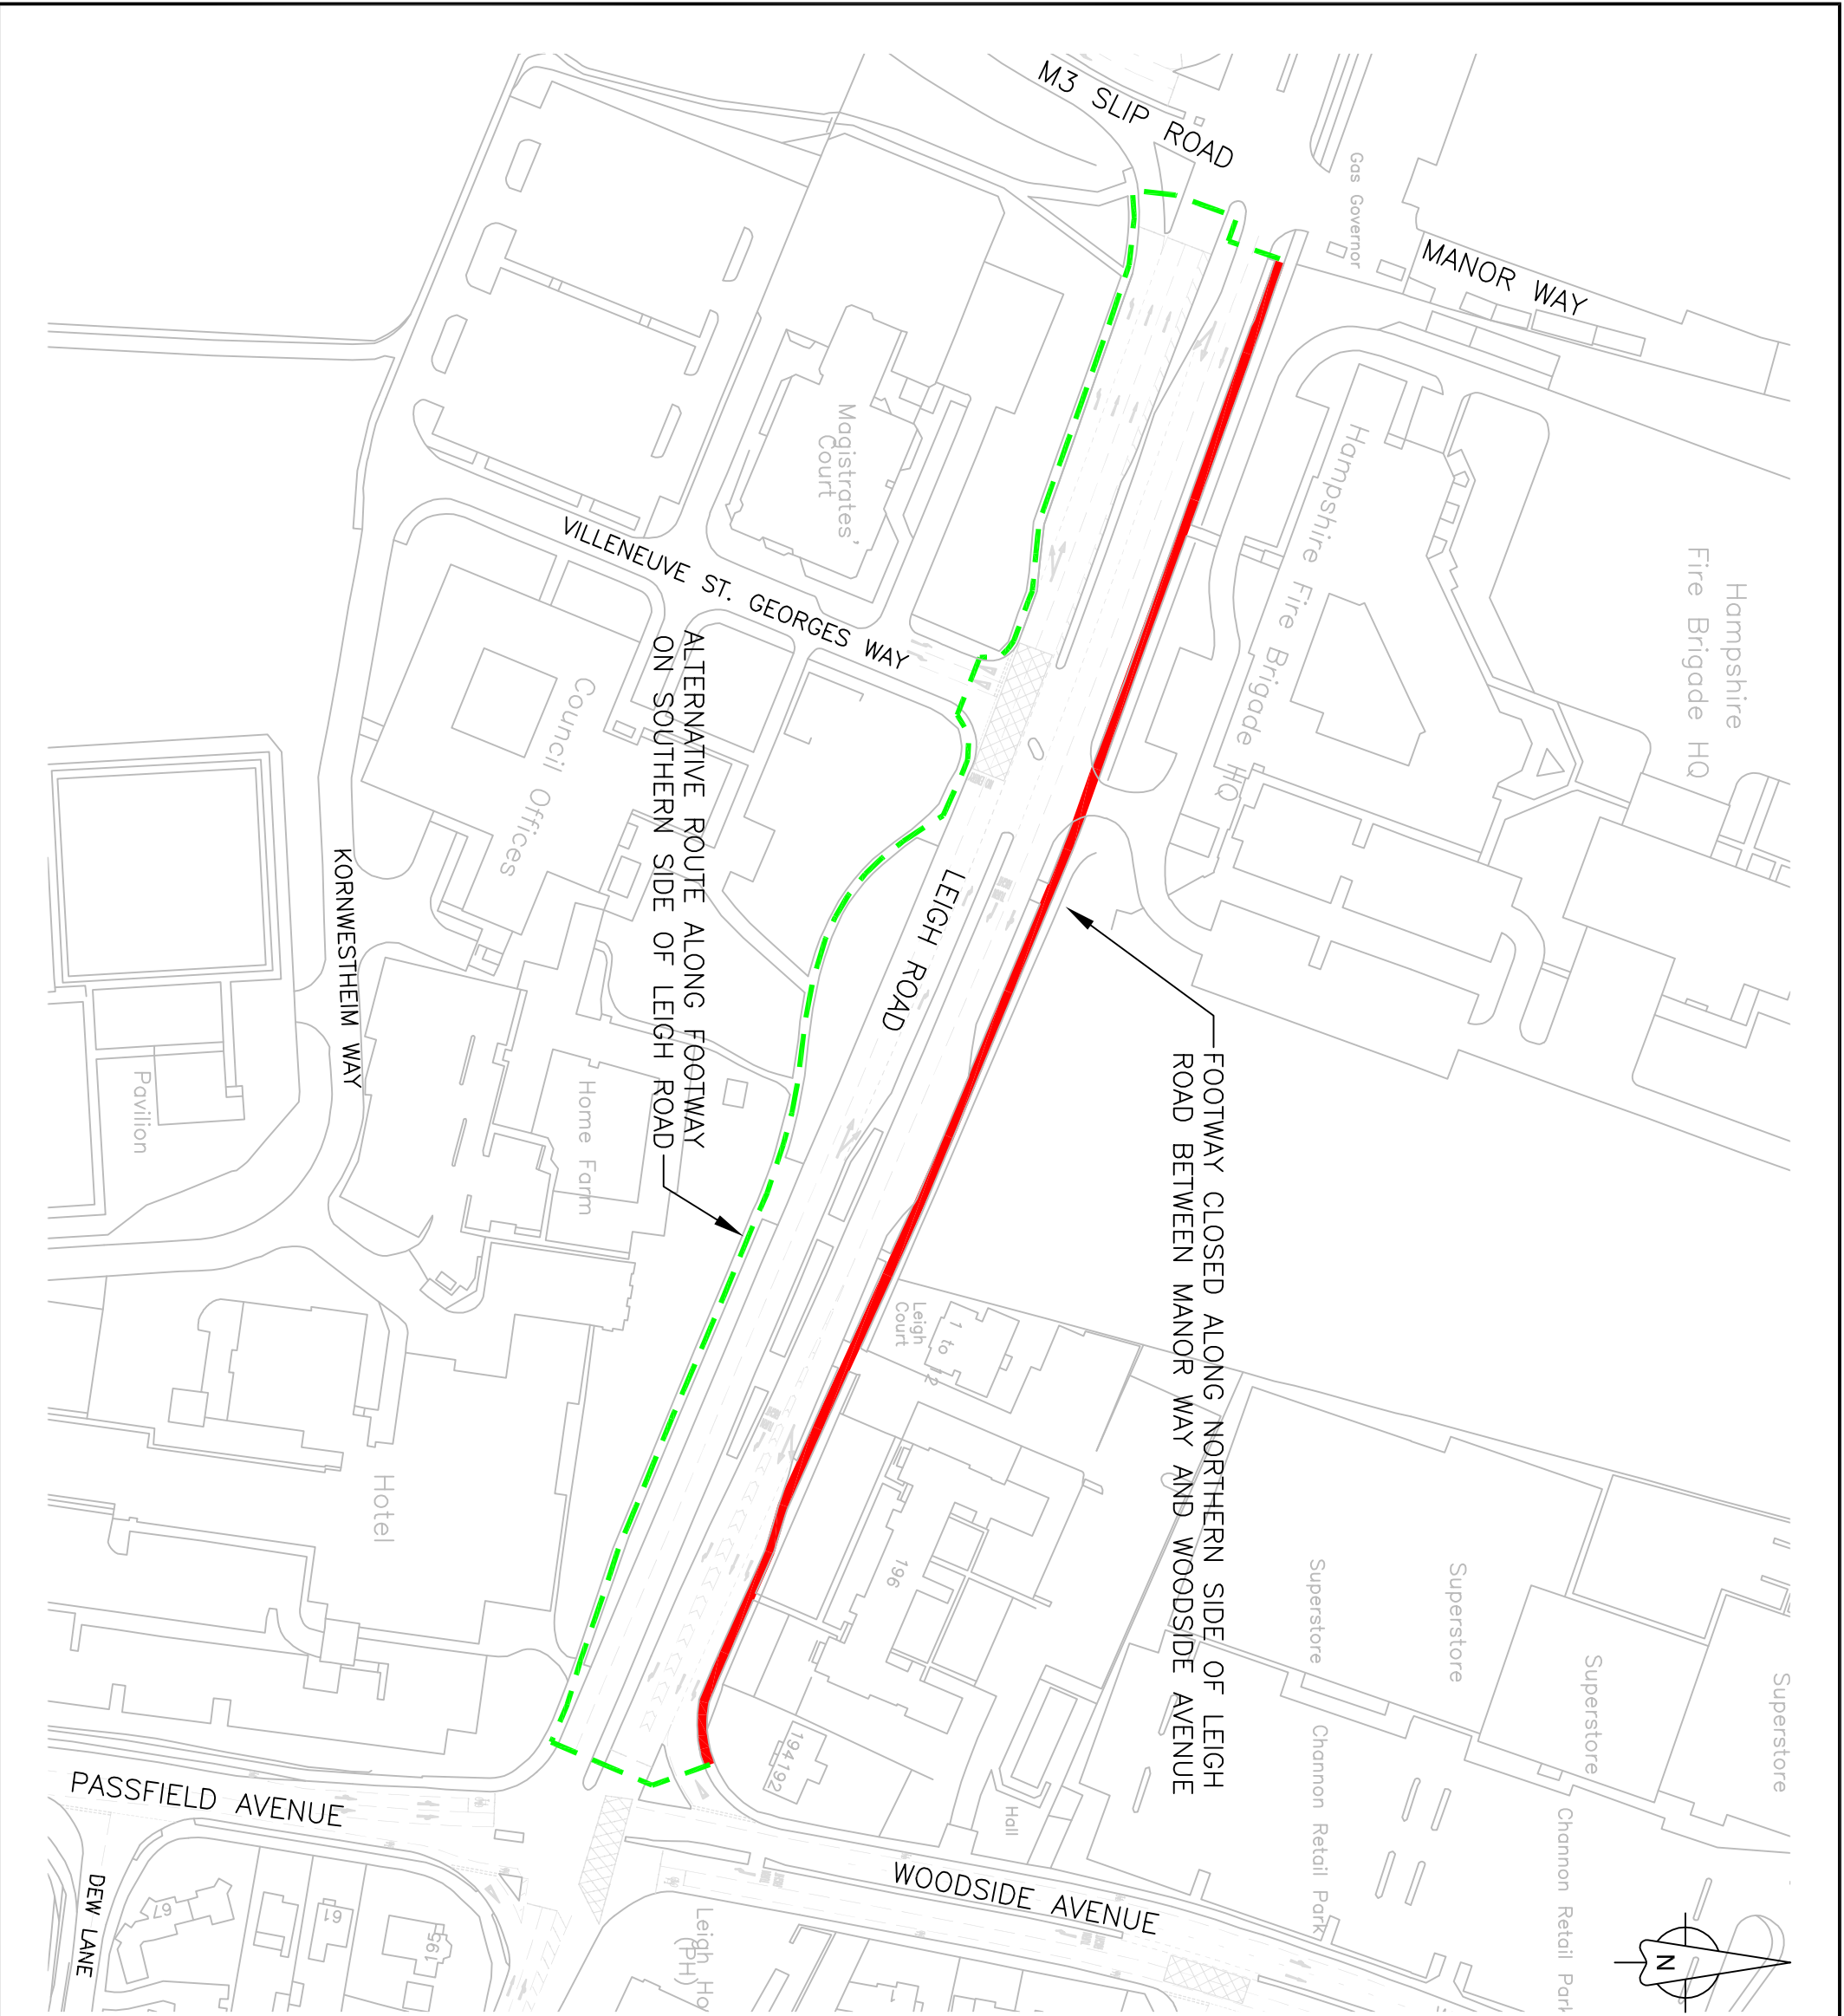

LEGEND:
 TEMPORARY FOOTWAY CLOSURE
 ALTERNATIVE ROUTE

Status: FOR INFORMATION

Rev:	Date:	Description:	CHKd:

Reproduced from the Ordnance Survey mapping with the permission of Her Majesty's Stationary Office (C) Crown copyright. Unauthorised reproduction in any form is prohibited and may lead to prosecution or civil proceedings. Licence No. 100019022 (2006)



Duncan McVey
 B.Sc., C.Eng., M.I.C.E.
 Head of Transportation and Engineering
 Civil Offices
 Leigh Road, Eastleigh
 Hampshire, SO50 9YN
 Telephone: (023) 8068 8000
 Fax: (023) 8062 0908
 Email: engineers@eastleigh.gov.uk

Transportation and Engineering Services Unit

Scheme: LEIGH ROAD, EASTLEIGH

Title: TEMPORARY FOOTWAY CLOSURE

Scale @ A3: 1:1250 Date: JAN 10 Drawn by: GJB Checked by: KJD

Drawing No.: E/Hc/73/204 Project No.: E/Hc/73 Rev: